


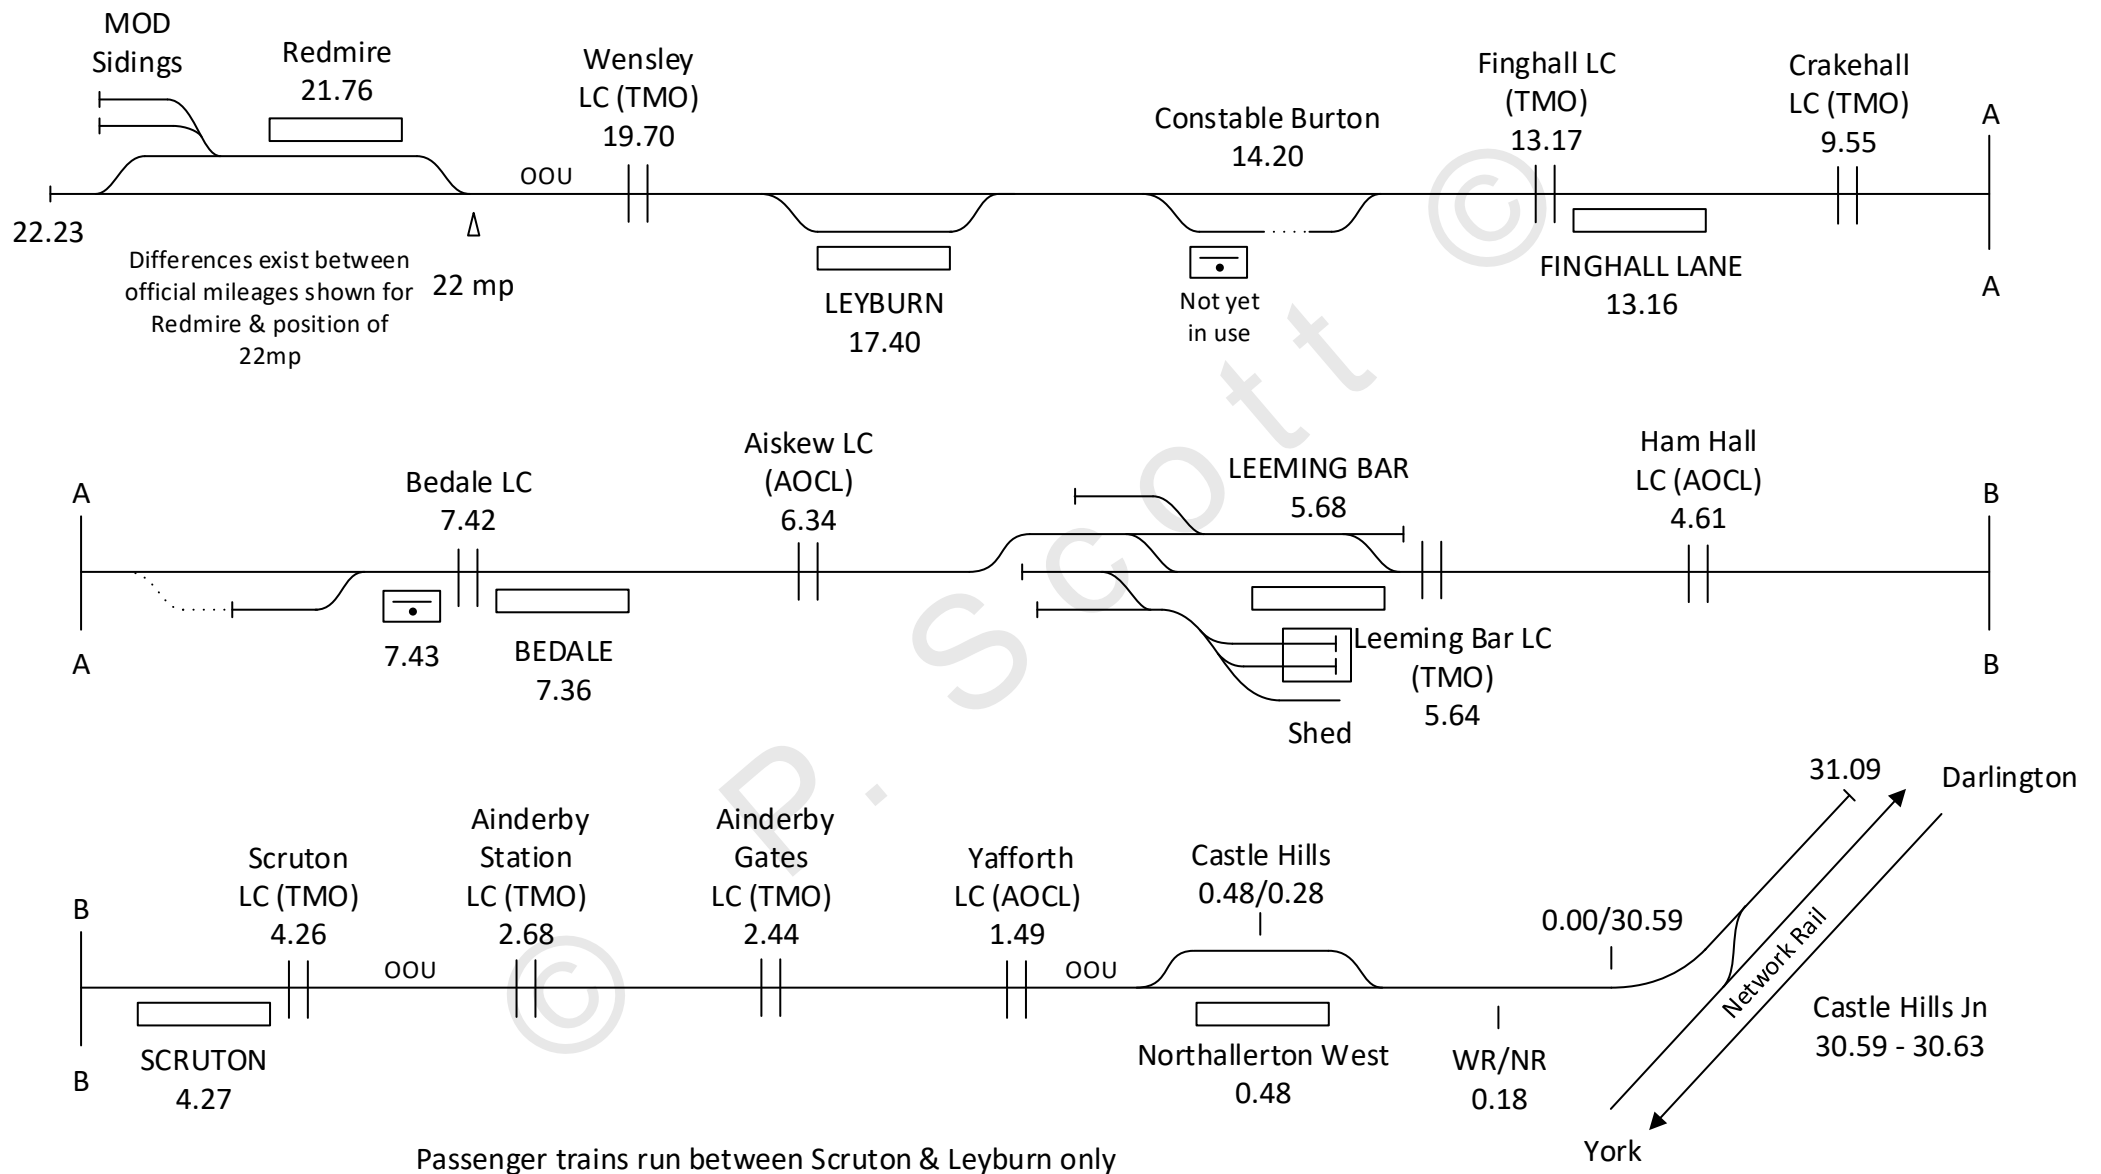

WENSLEYDALE RAILWAY, LEEMING BAR

© P. Scott

12-07-25

4' 8½"